




Projekti Arkitektonik
QËNDRA RINORE BERAT

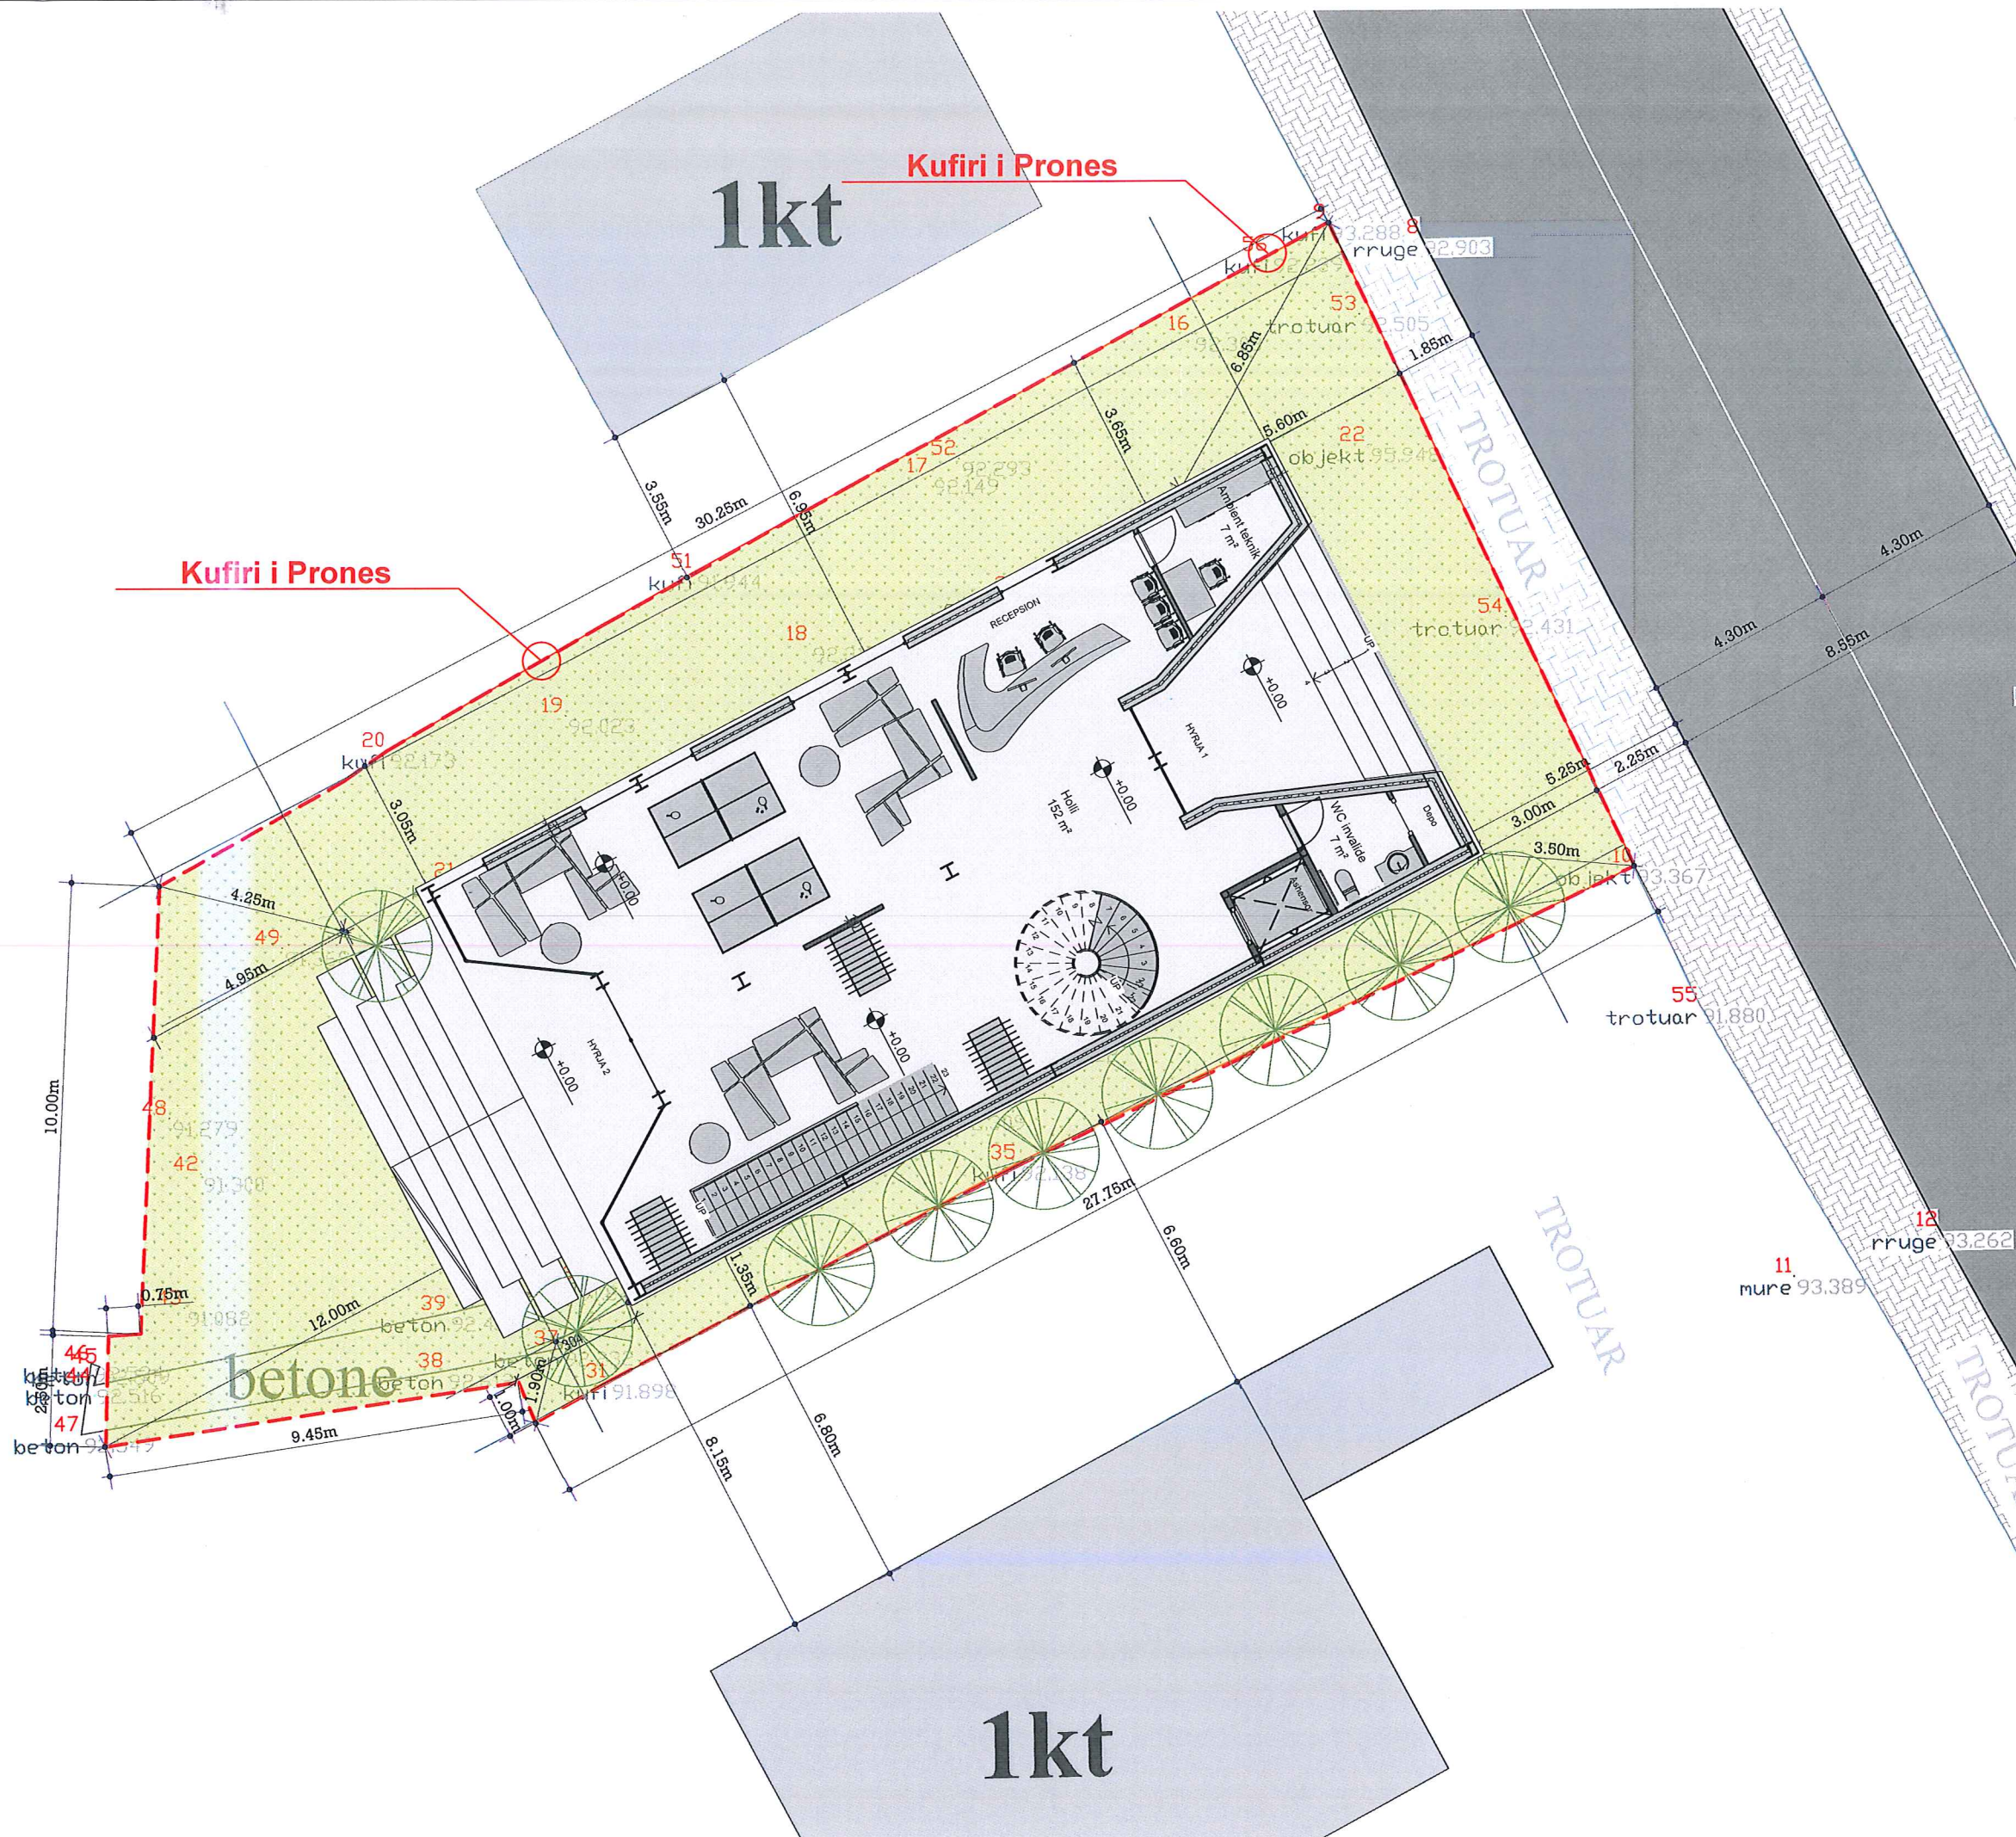

ZHVILLUESI

OBJEKTI

"Qendra Rinore" BERAT

SHENIME TEKNIKE:

**PROJEKTI ARKITEKTONIK
METRO DESIGN shpk**

(Nr. lic. N.6729/1)
Rruga "Sotir Kolea"

Tirane

PROJEKTI ARKITEKTONIK
Ark. Fatlinda Struga (Licence Nr. A.0737/1)

PROJEKTI KONSTRUKTIV
ing. ELVIS SARAÇI (Licence Nr. K.2094/1)

PROJEKTI MEKANIK
ing. Alfred Lako (Licence Nr. K.1396/2)

PROJEKTI I IMPJANTIT ELEKTRIK
Ing. Nikolla Nika (Licence Nr. E.1198)

PROJEKTI I KUNDER ZJARRIT
ing. Alfred Lako (Licence Nr. K.1396/2)

PLANSISTEMIM


Shkalla 1:100 A2

Nr. 1 fletes

001



PLANI I KATIT -1

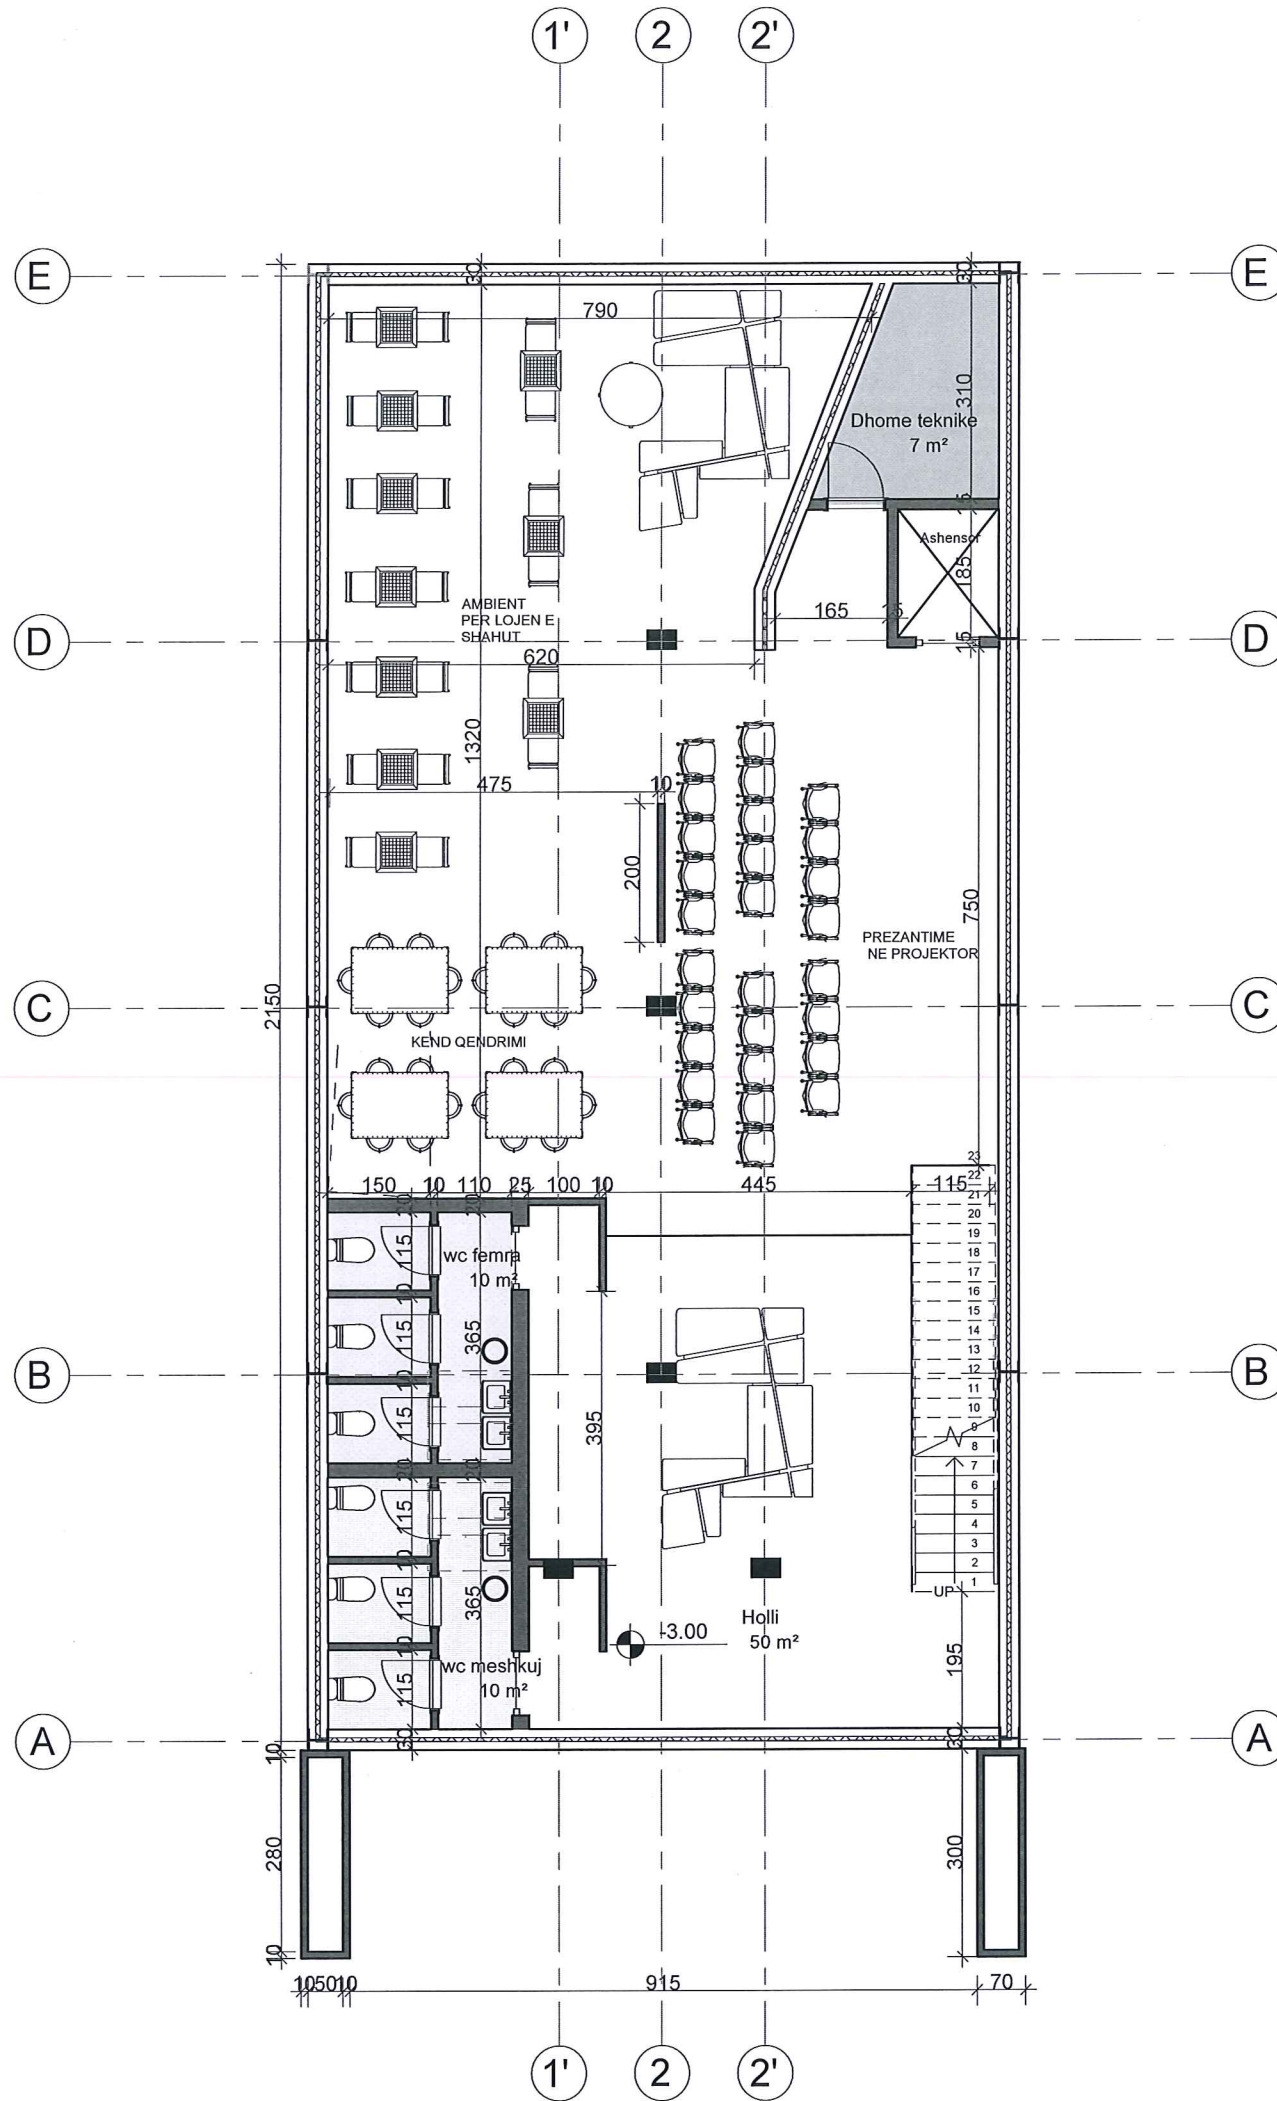

ZHVILLUESI

OBJEKTI

"Qendra Rinore" BERAT

SHENIME TEKNIKE:

PROJEKTI ARKITEKTONIK
METRO DESIGN shpk

(Nr. lic. N.6729/1)
 Rruga "Sotir Kolea"

Tirane

PROJEKTI ARKITEKTONIK
 Ark. Fatlinda Struga (Licence Nr. A.0737/1)

PROJEKTI KONSTRUKTIV
 ing. ELVIS SARAÇI (Licence Nr. K.2094/1)

PROJEKTI MEKANIK
 ing. Alfred Lako (Licence Nr. K.1396/2)

PROJEKTI I IMPJANTIT ELEKTRIK
 Ing. Nikolla Nika (Licence Nr. E.1198)

PROJEKTI I KUNDER ZJARRIT
 ing. Alfred Lako (Licence Nr. K.1396/2)

PLANI I KATIT -1
 KUOTA - 3.00 m


Shkalla 1:75 A2

Nr. i fletes

002



PLANI I KATIT TE PARE

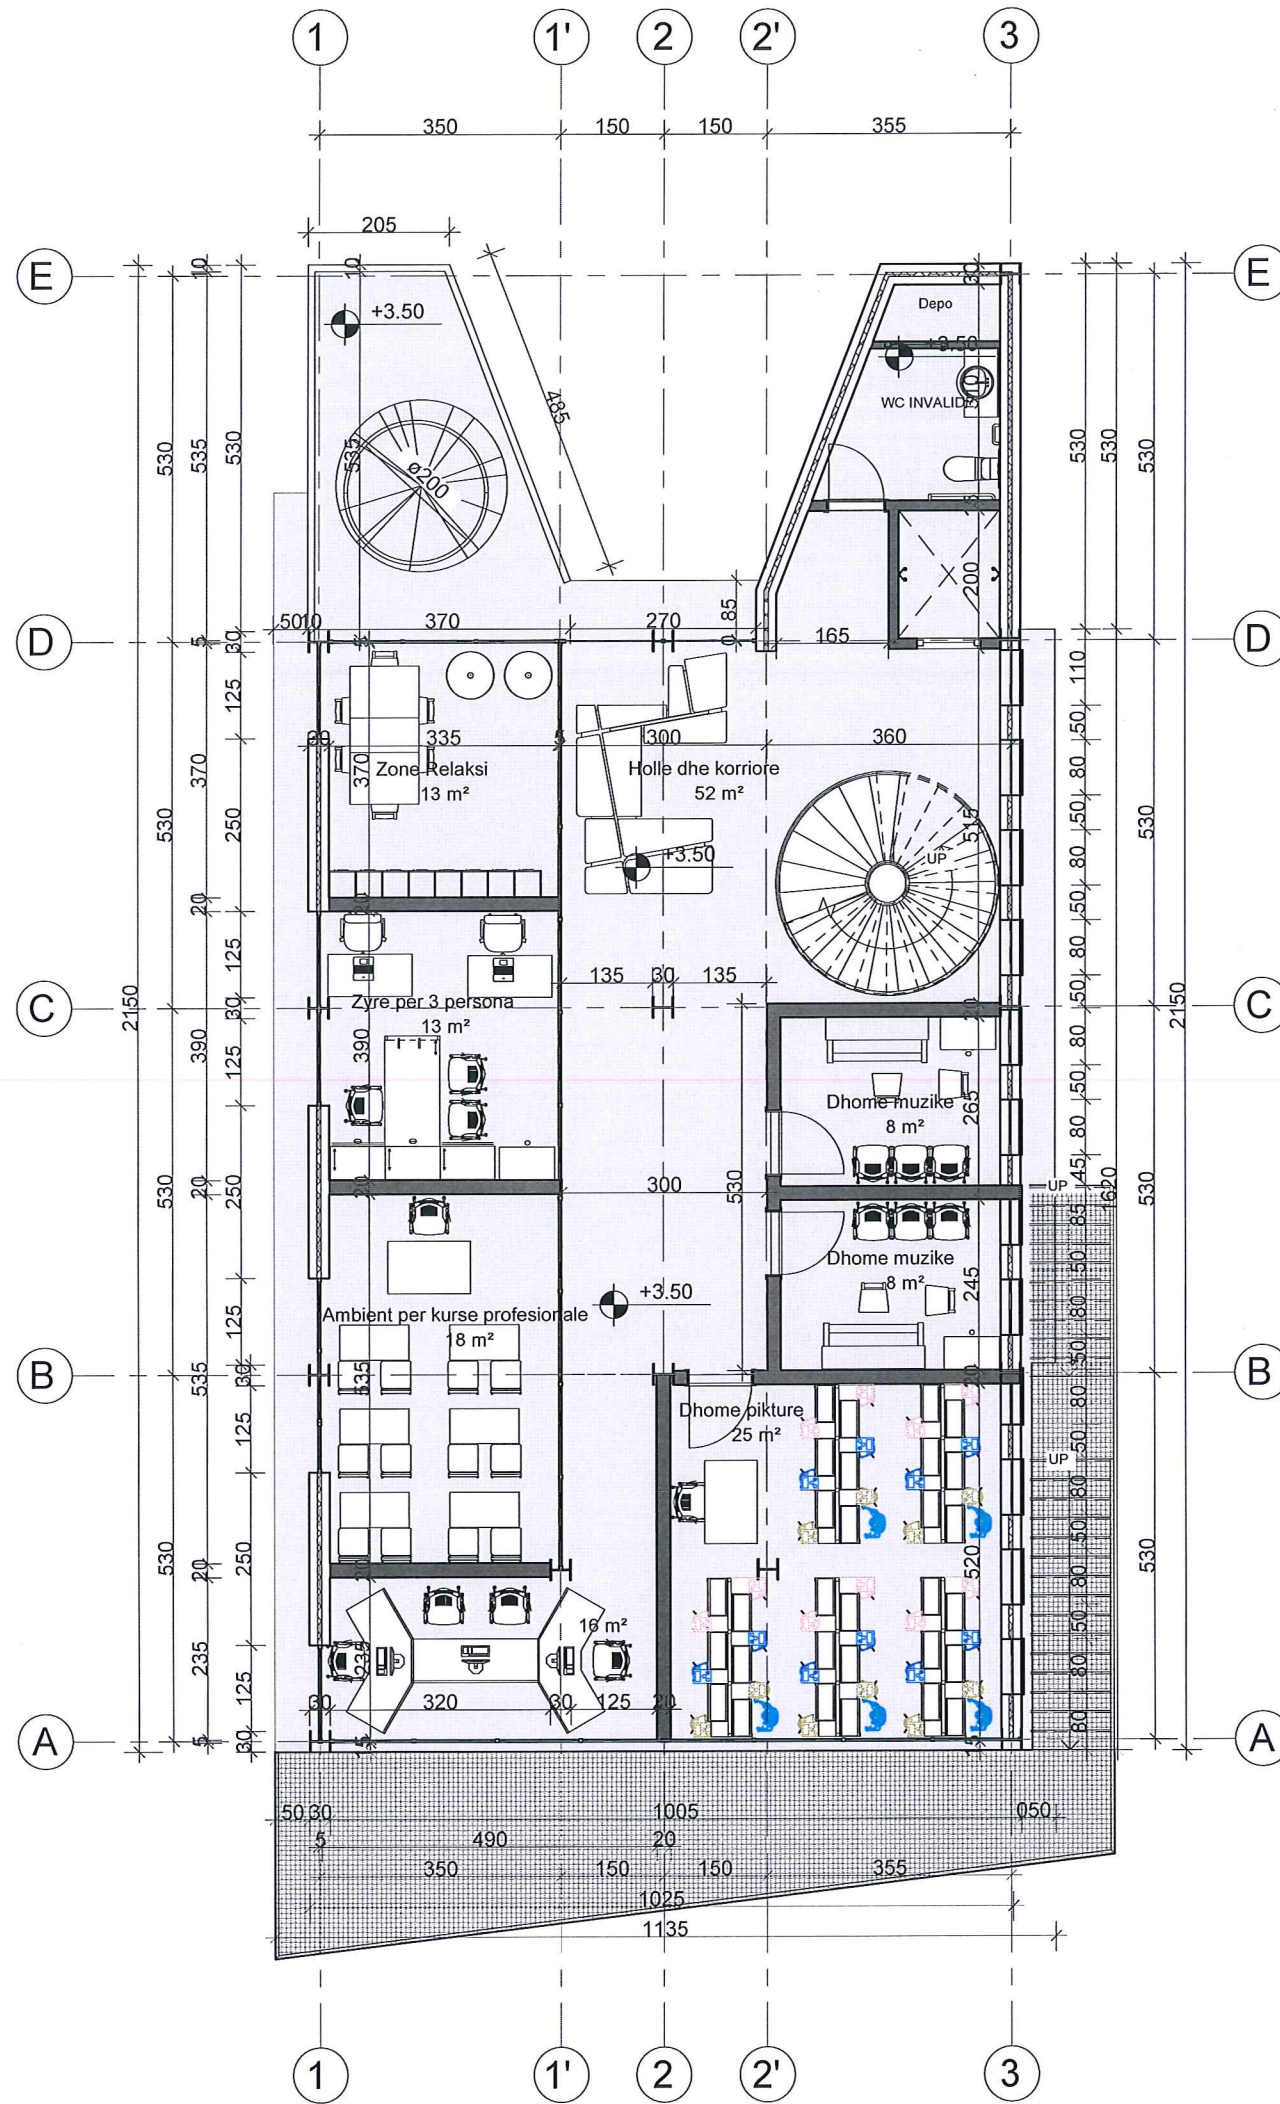

ZHVILLUESI

OBJEKTI

"Qendra Rinore" BERAT

SHENIME TEKNIKE:

PROJEKTI ARKITEKTONIK
METRO DESIGN shpk

(Nr. lic. N.6729/1)
 Rruga "Sotir Kolea"

PROJEKTI ARKITEKTONIK
 Ark. Fatlinda Struga (Licence Nr. A.0737/1)

PROJEKTI KONSTRUKTIV
 ing. ELVIS SARAÇI (Licence Nr. K.2094/1)

PROJEKTI MEKANIK
 ing. Alfred Lako (Licence Nr. K.1396/2)

PROJEKTI I IMPJANTIT ELEKTRIK
 Ing. Nikolla Nika (Licence Nr. E.1198)

PROJEKTI I KUNDER ZJARRIT
 ing. Alfred Lako (Licence Nr. K.1396/2)

PLANI I KATIT TE PARE
 KUOTA + 3.50 m


Shkalla 1:75 A2

Nr. i fletes

004



FASADA PERENDIMORE

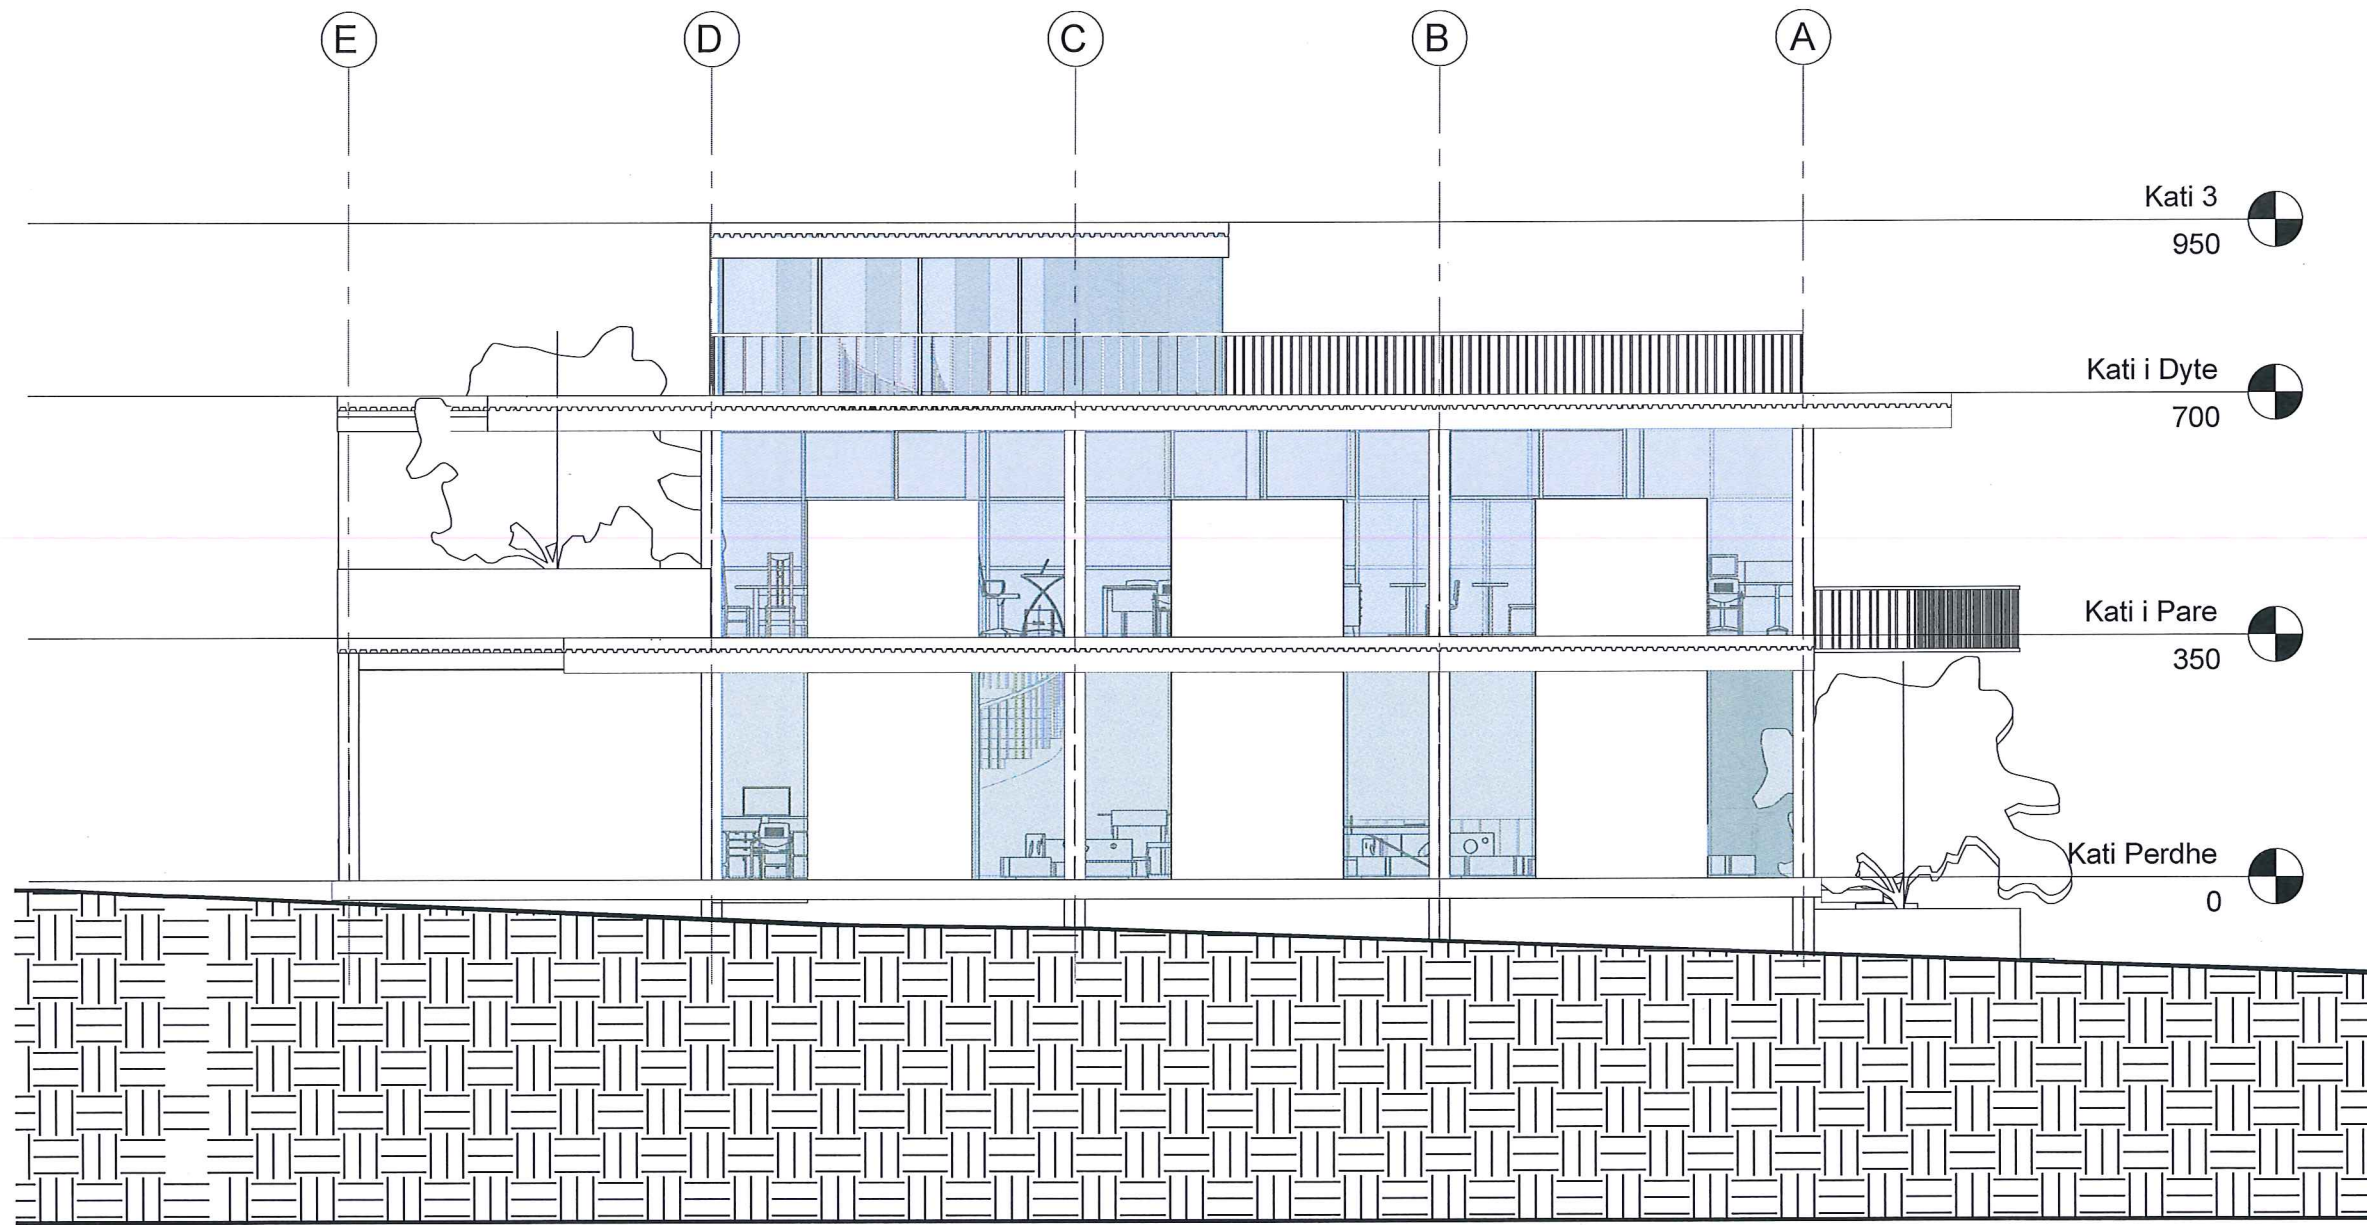

ZHVILLUESI

OBJEKTI

"Qendra Rinore" BERAT

SHENIME TEKNIKE:

PROJEKTI ARKITEKTONIK
METRO DESIGN shpk

(Nr. lic. N.6729/1)
Rruga "Sotir Kolea"

PROJEKTI ARKITEKTONIK
Ark. Fatlinda Struga (Licence Nr. A.0737/1)

PROJEKTI KONSTRUKTIV
ing. ELVIS SARAÇI (Licence Nr. K.2094/1)

PROJEKTI MEKANIK
ing. Alfred Lako (Licence Nr. K.1396/2)

PROJEKTI I IMPJANTIT ELEKTRIK
Ing. Nikolla Nika (Licence Nr. E.1198)

PROJEKTI I KUNDER ZJARRIT
ing. Alfred Lako (Licence Nr. K.1396/2)

FASADA PERENDIMORE

Shkalla
1:75


A2

Nr. i fletes

006



FASADA VERIORE

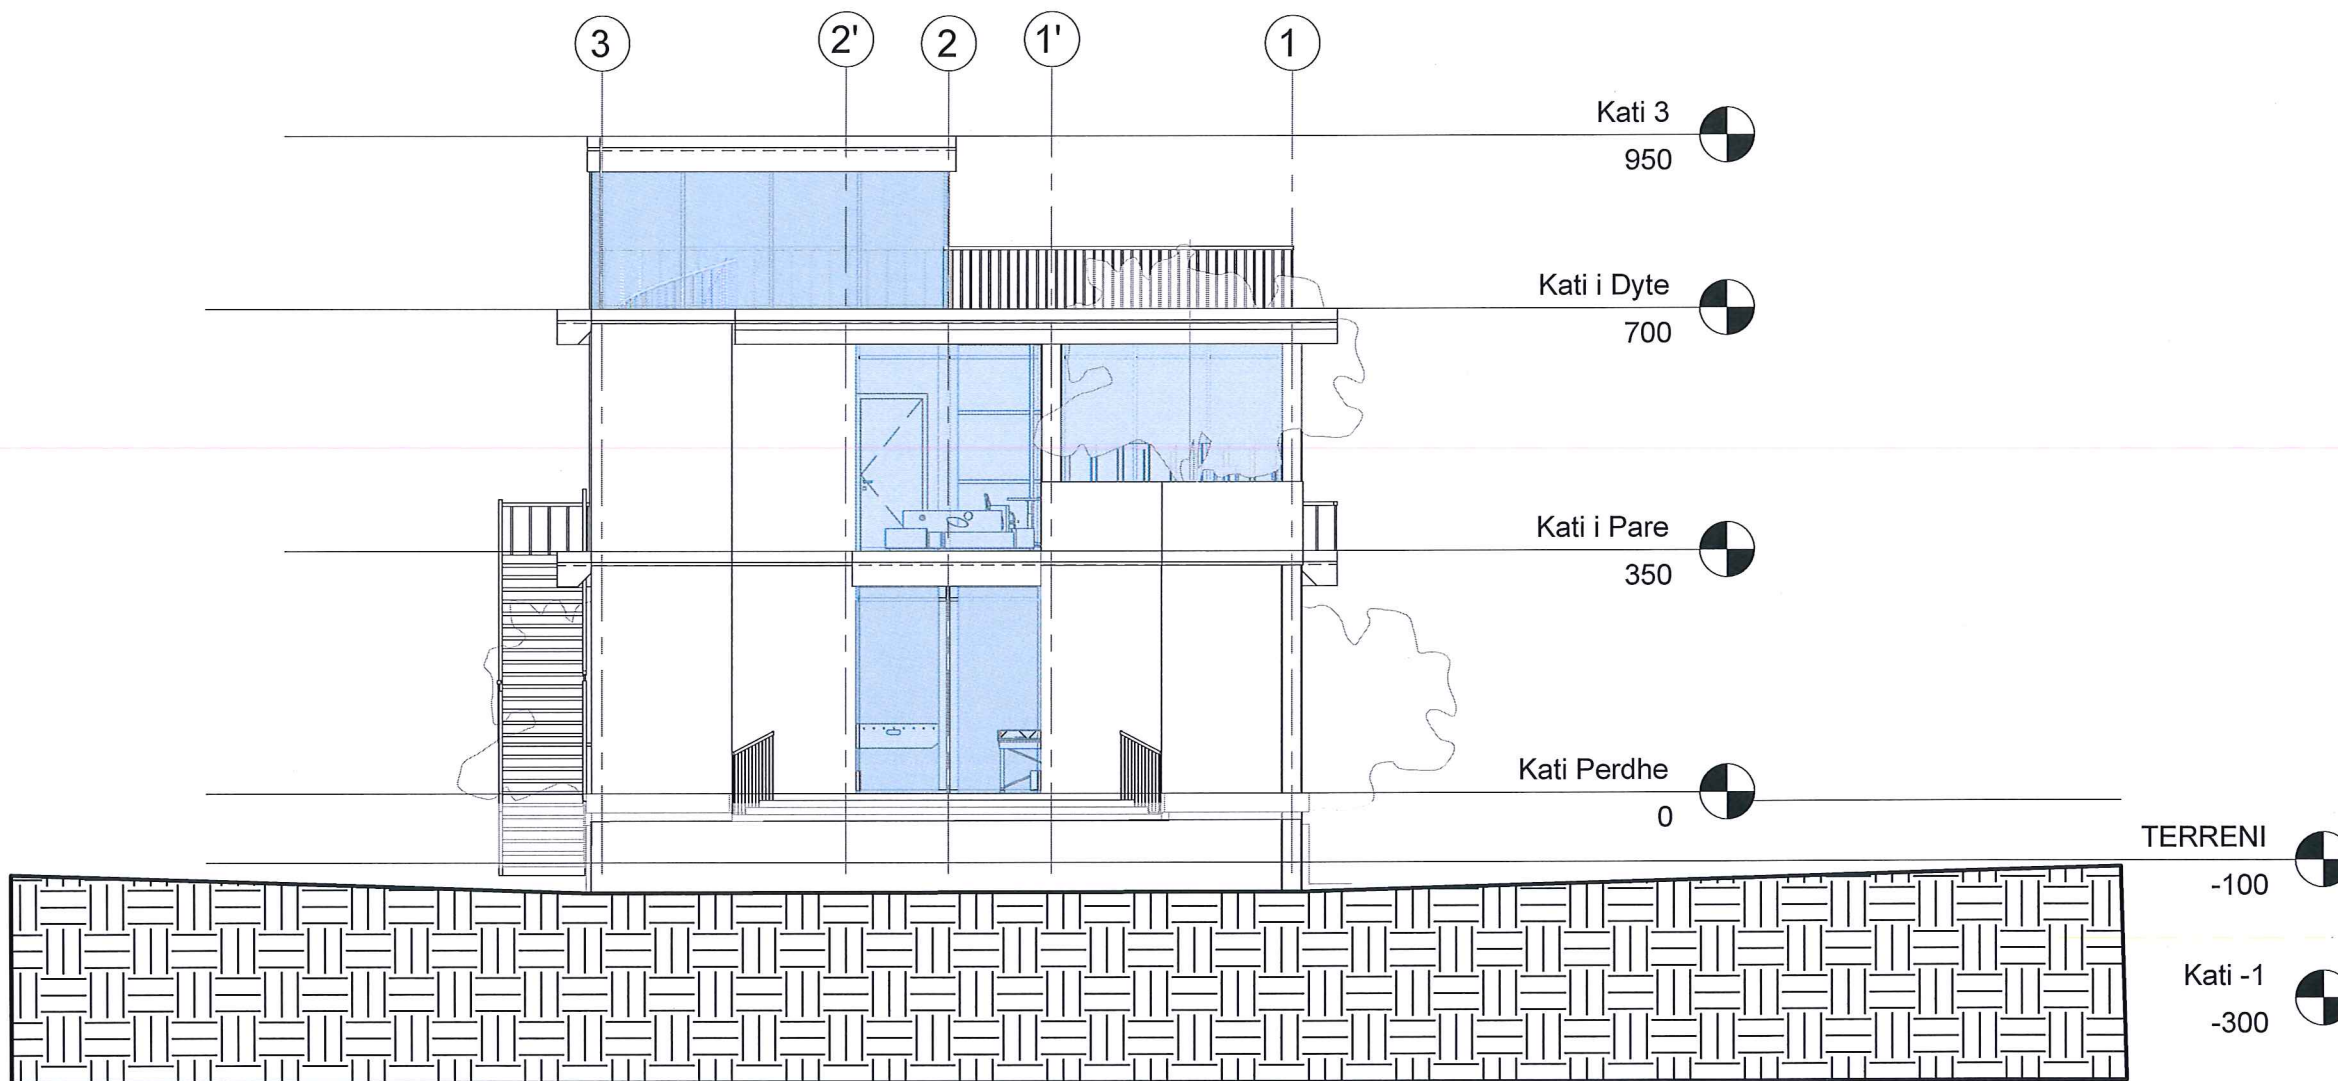

ZHVILLUESI

OBJEKTI

"Qendra Rinore" BERAT

SHENIME TEKNIKE:

PROJEKTI ARKITEKTONIK
METRO DESIGN shpk

(Nr. lic. N.6729/1)
Rruga "Sotir Kolea"

PROJEKTI ARKITEKTONIK
Ark. Fatlinda Struga (Licence Nr. A.0737/1)

PROJEKTI KONSTRUKTIV
ing. ELVIS SARAÇI (Licence Nr. K.2094/1)

PROJEKTI MEKANIK
ing. Alfred Lako (Licence Nr. K.1396/2)

PROJEKTI I IMPJANTIT ELEKTRIK
Ing. Nikolla Nika (Licence Nr. E.1198)

PROJEKTI I KUNDER ZJARRIT
ing. Alfred Lako (Licence Nr. K.1396/2)

FASADA VERIORE


Shkalla 1:75 A2

Nr. i fletes

007



FASADA JUGORE

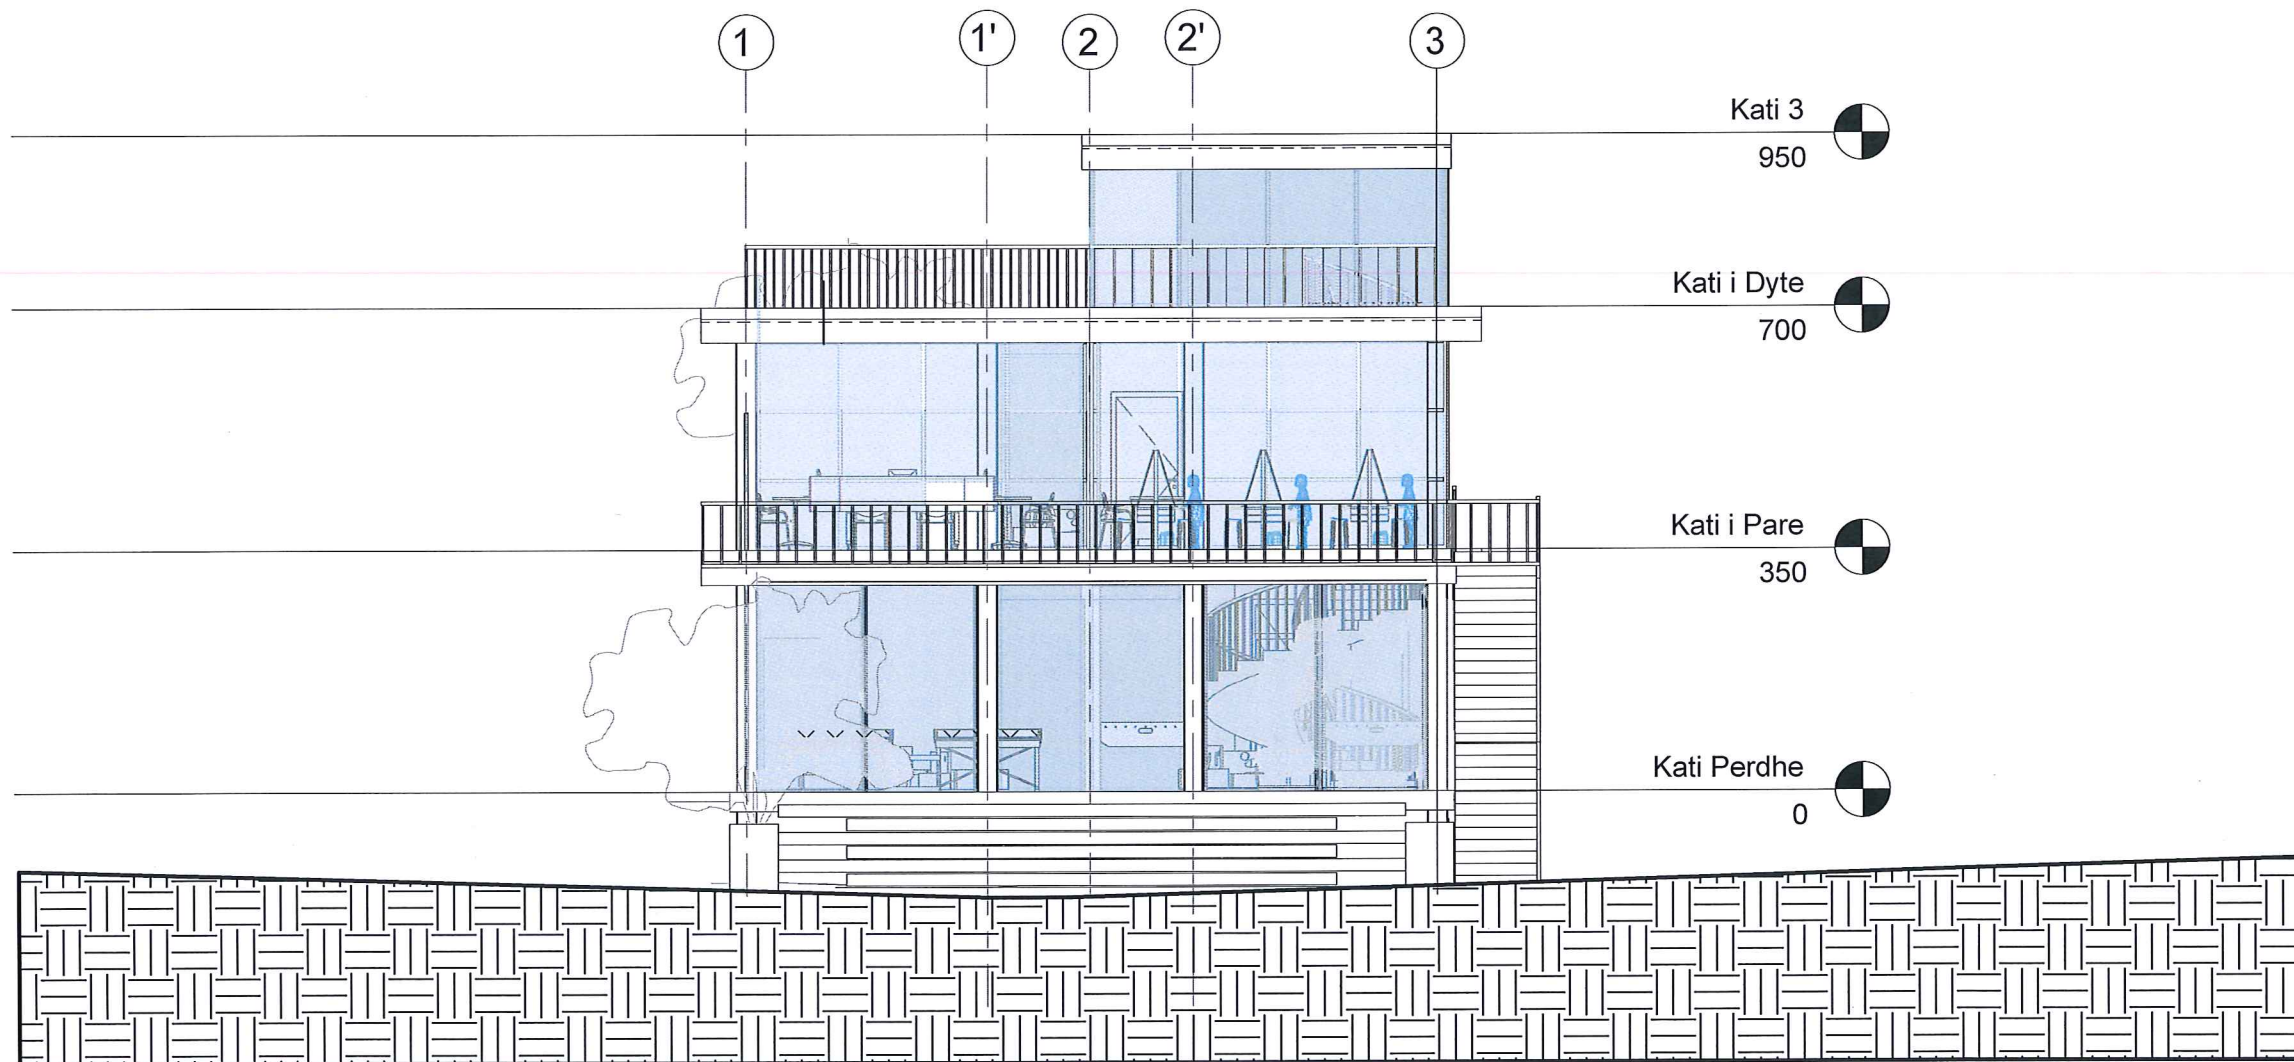

ZHVILLUESI

OBJEKTI

"Qendra Rinore" BERAT

SHENIME TEKNIKE:

PROJEKTI ARKITEKTONIK
METRO DESIGN shpk

(Nr. lic. N.6729/1)
Rruga "Sotir Kolea"

PROJEKTI ARKITEKTONIK
Ark. Fatlinda Struga (Licence Nr. A.0737/1)

PROJEKTI KONSTRUKTIV
ing. ELVIS SARAÇI (Licence Nr. K.2094/1)

PROJEKTI MEKANIK
ing. Alfred Lako (Licence Nr. K.1396/2)

PROJEKTI I IMPJANTIT ELEKTRIK
Ing. Nikolla Nika (Licence Nr. E.1198)

PROJEKTI I KUNDER ZJARRIT
ing. Alfred Lako (Licence Nr. K.1396/2)

FASADA JUGORE

Shkalla
1:75


A2

Nr. i fletes

008



FASADA LINDORE

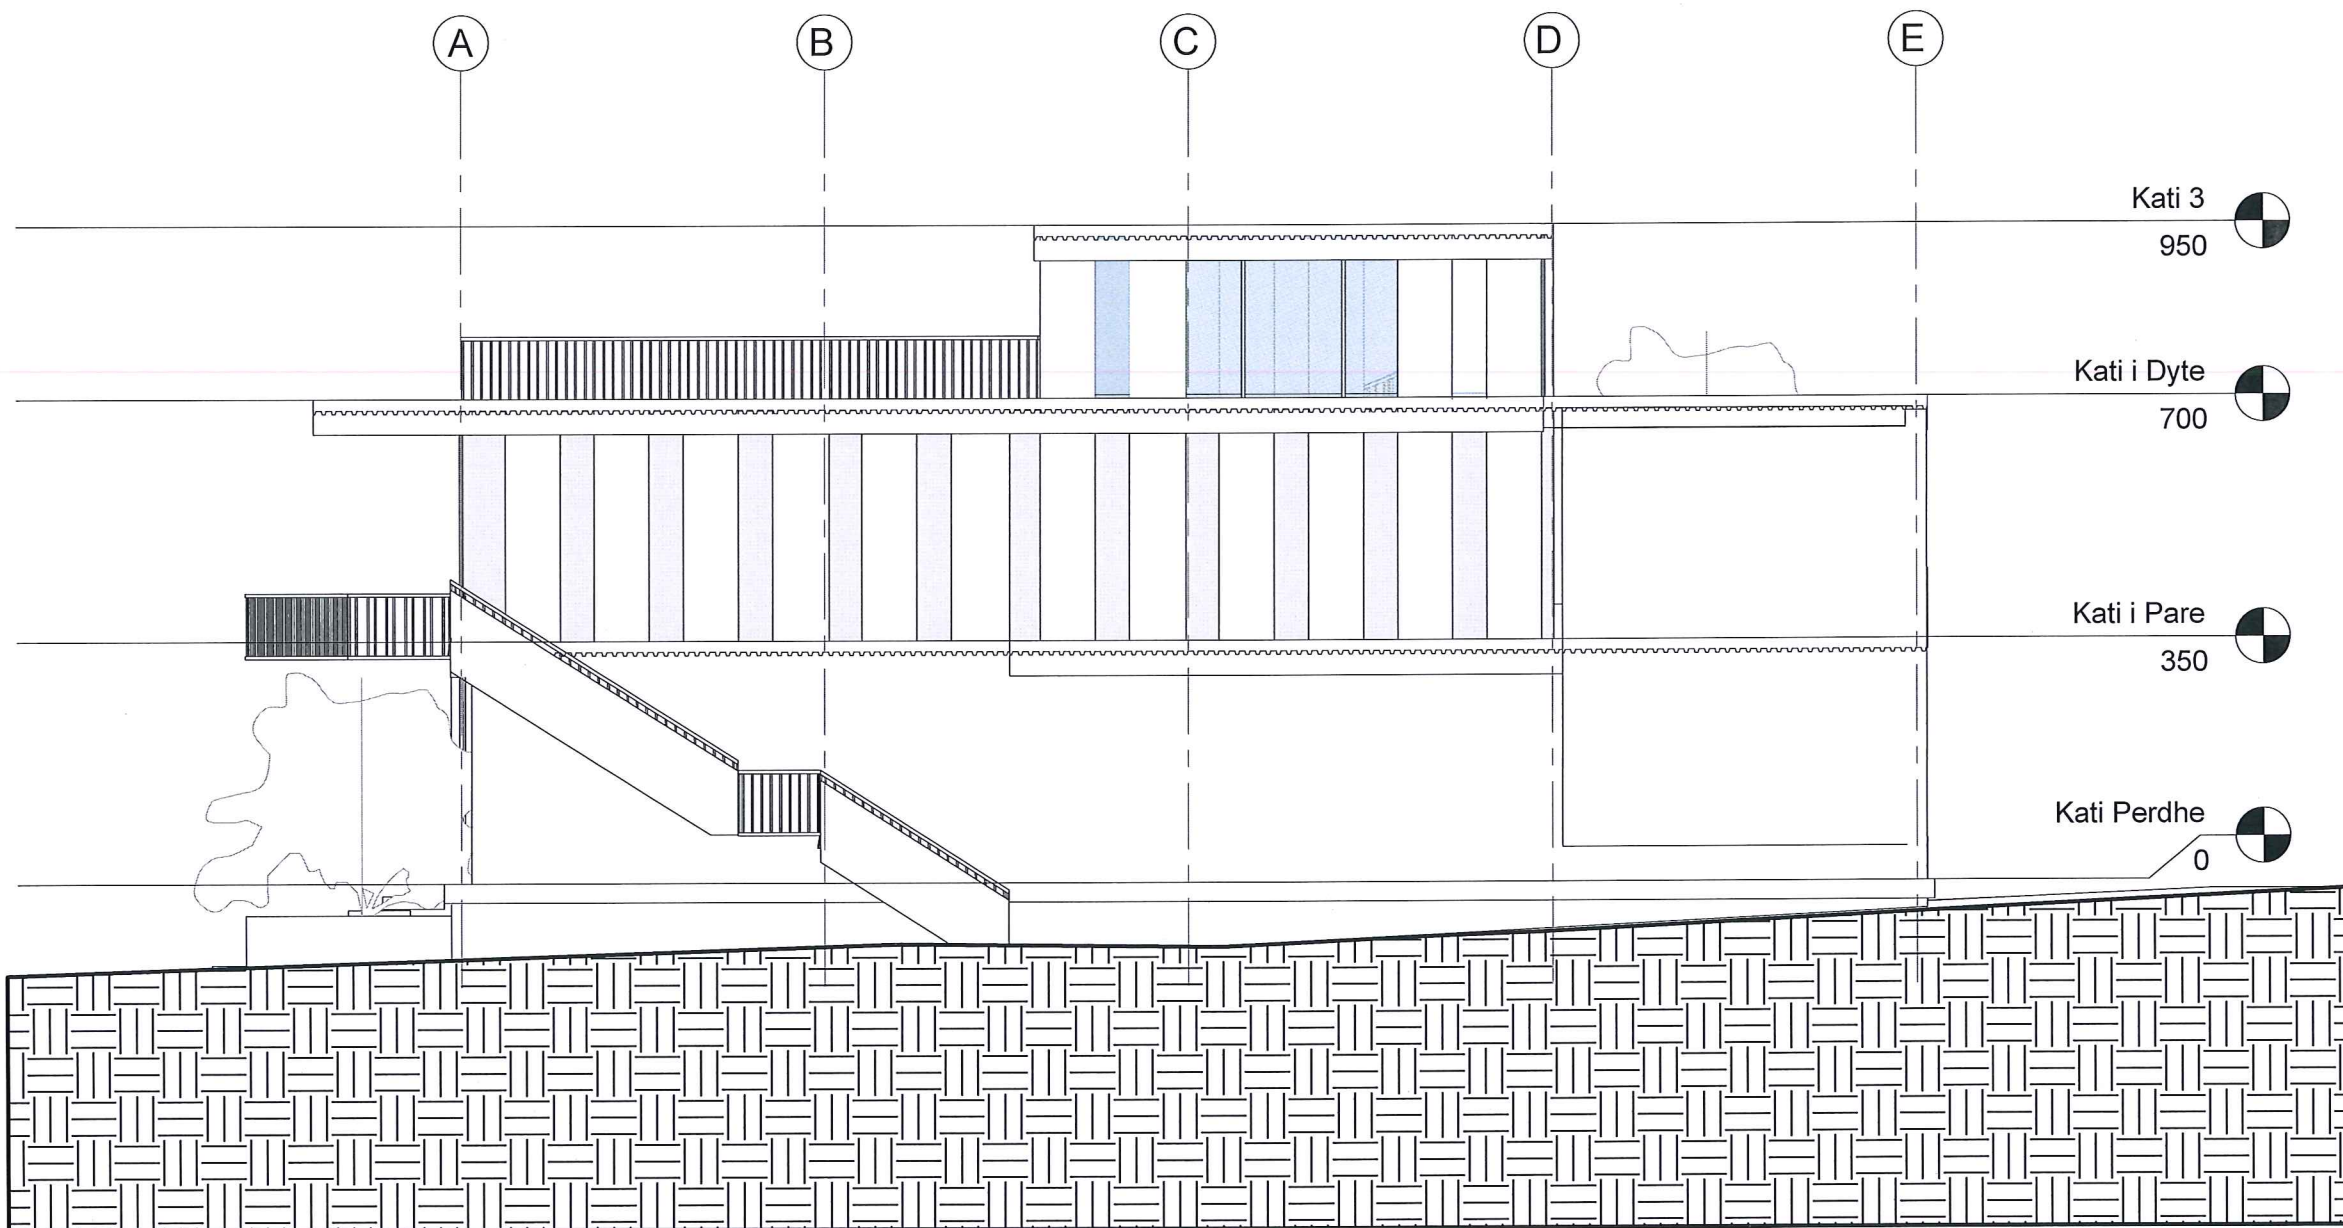

Kati 3
950

Kati i Dyte
700

Kati i Pare
350

Kati Perdhe
0

ZHVILLUESI

OBJEKTI

"Qendra Rinore" BERAT

SHENIME TEKNIKE:

PROJEKTI ARKITEKTONIK
METRO DESIGN shpk

(Nr. lic. N.6729/1)
Rruga "Sotir Kolea"

PROJEKTI ARKITEKTONIK
Ark. Fatlinda Struga (Licence Nr. A.0737/1)

PROJEKTI KONSTRUKTIV
ing. ELVIS SARAÇI (Licence Nr. K.2094/1)

PROJEKTI MEKANIK
ing. Alfred Lako (Licence Nr. K.1396/2)

PROJEKTI I IMPJANTIT ELEKTRIK
Ing. Nikolla Nika (Licence Nr. E.1198)

PROJEKTI I KUNDER ZJARRIT
ing. Alfred Lako (Licence Nr. K.1396/2)

FASADA LINDORE

Shkalla
1:75


A2

Nr. i fletes

009



PRERJE 1-1

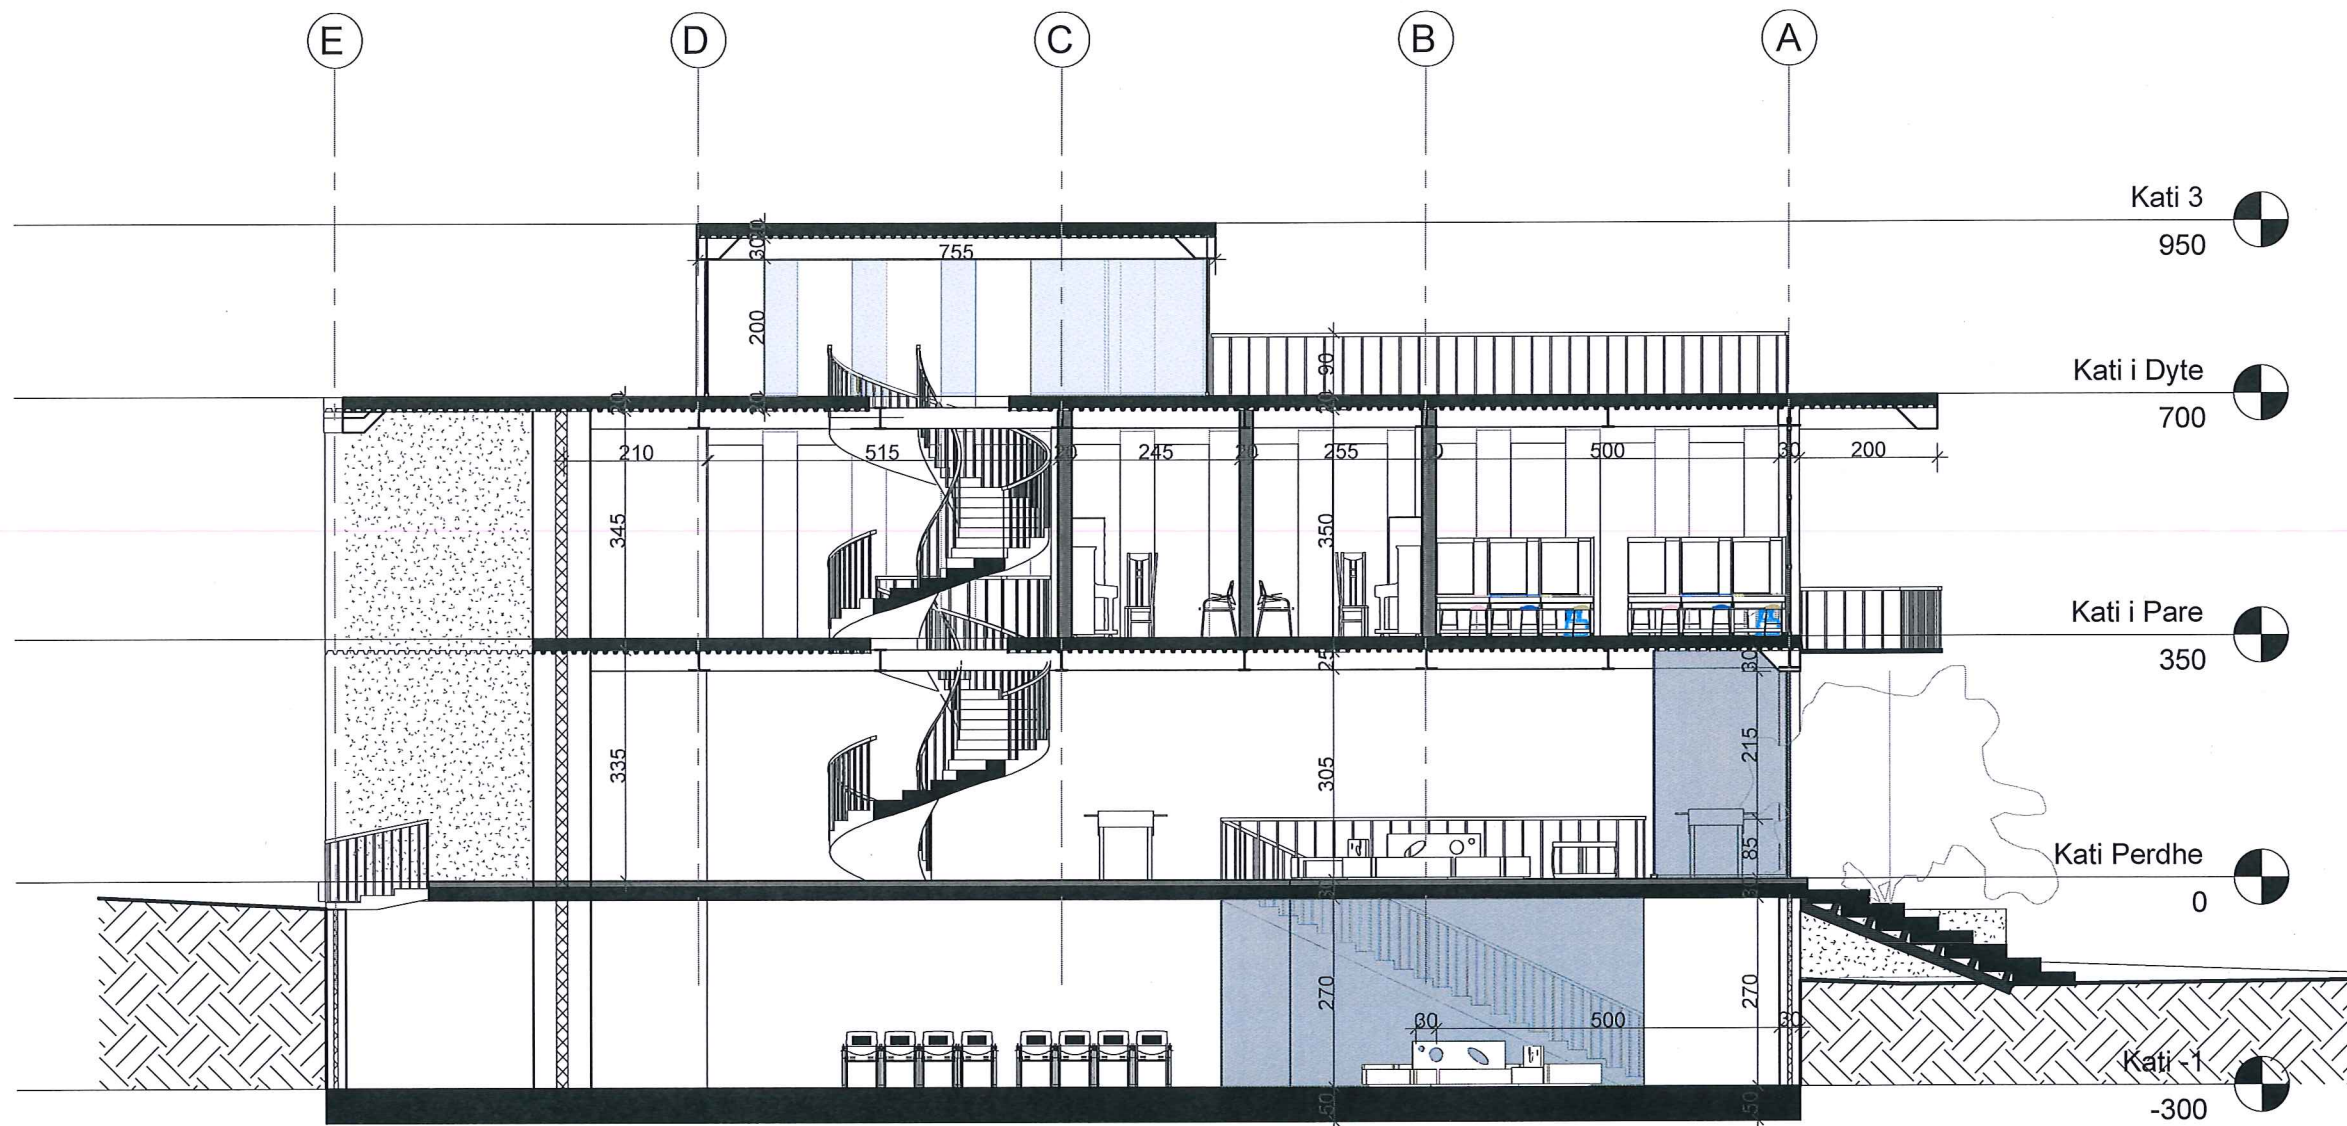

ZHVILLUESI

OBJEKTI

"Qendra Rinore" BERAT

SHENIME TEKNIKE:

PROJEKTI ARKITEKTONIK
METRO DESIGN shpk

(Nr. lic. N.6729/1)
 Rruga "Sotir Kolea"

PROJEKTI ARKITEKTONIK
 Ark. Fatlinda Struga (Licence Nr. A.0737/1)

PROJEKTI KONSTRUKTIV
 ing. ELVIS SARAÇI (Licence Nr. K.2094/1)

PROJEKTI MEKANIK
 ing. Alfred Lako (Licence Nr. K.1396/2)

PROJEKTI I IMPJANTIT ELEKTRIK
 Ing. Nikolla Nika (Licence Nr. E.1198)

PROJEKTI I KUNDER ZJARRIT
 ing. Alfred Lako (Licence Nr. K.1396/2)


PRERJE
 1-1

Shkalla 1:75 A2

Nr. i fletes

010



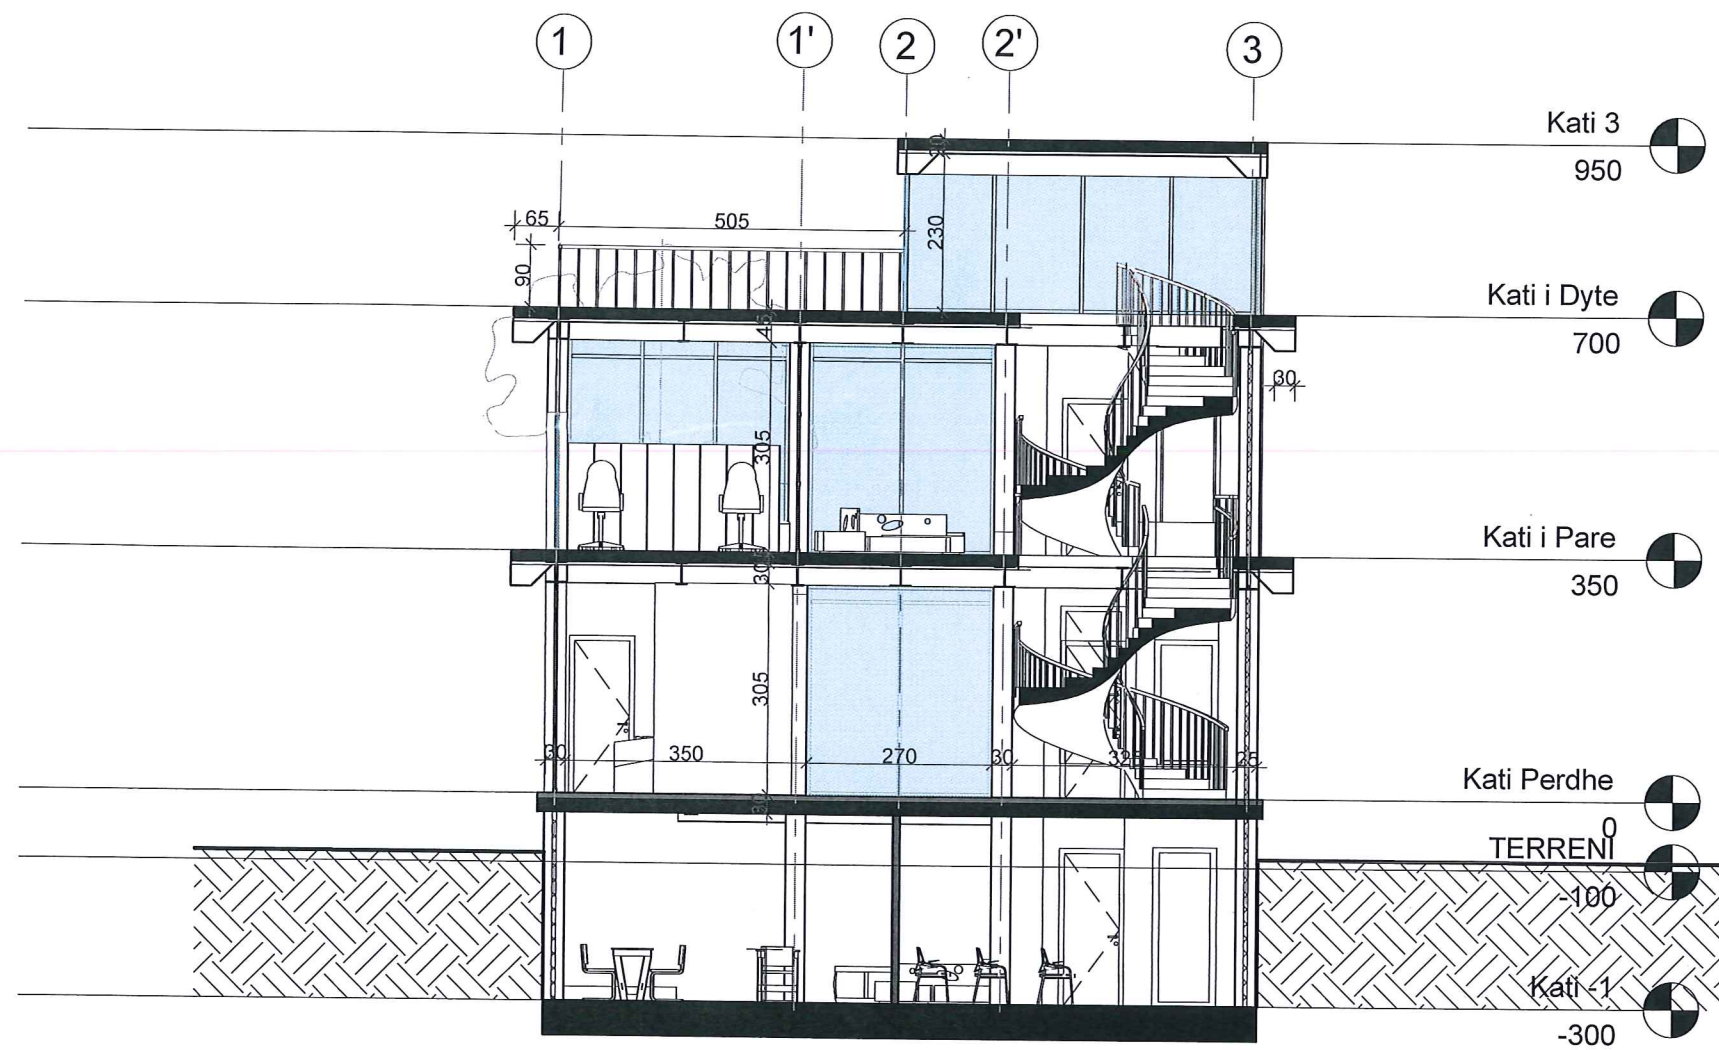

ZHVILLUESI

OBJEKTI

"Qendra Rinore" BERAT

SHENIME TEKNIKE:

PROJEKTI ARKITEKTONIK
METRO DESIGN shpk

(Nr. lic. N.6729/1)
Rruga "Sotir Kolea"

PROJEKTI ARKITEKTONIK
Ark. Fatlinda Struga (Licence Nr. A.0737/1)

PROJEKTI KONSTRUKTIV
ing. ELVIS SARAÇI (Licence Nr. K.2094/1)

PROJEKTI MEKANIK
ing. Alfred Lako (Licence Nr. K.1396/2)

PROJEKTI I IMPJANTIT ELEKTRIK
Ing. Nikolla Nika (Licence Nr. E.1198)

PROJEKTI I KUNDER ZJARRIT
ing. Alfred Lako (Licence Nr. K.1396/2)

PRERJE
2-2

Shkalla
1:75


A2

Nr. i fletes

011



PRERJE 3-3

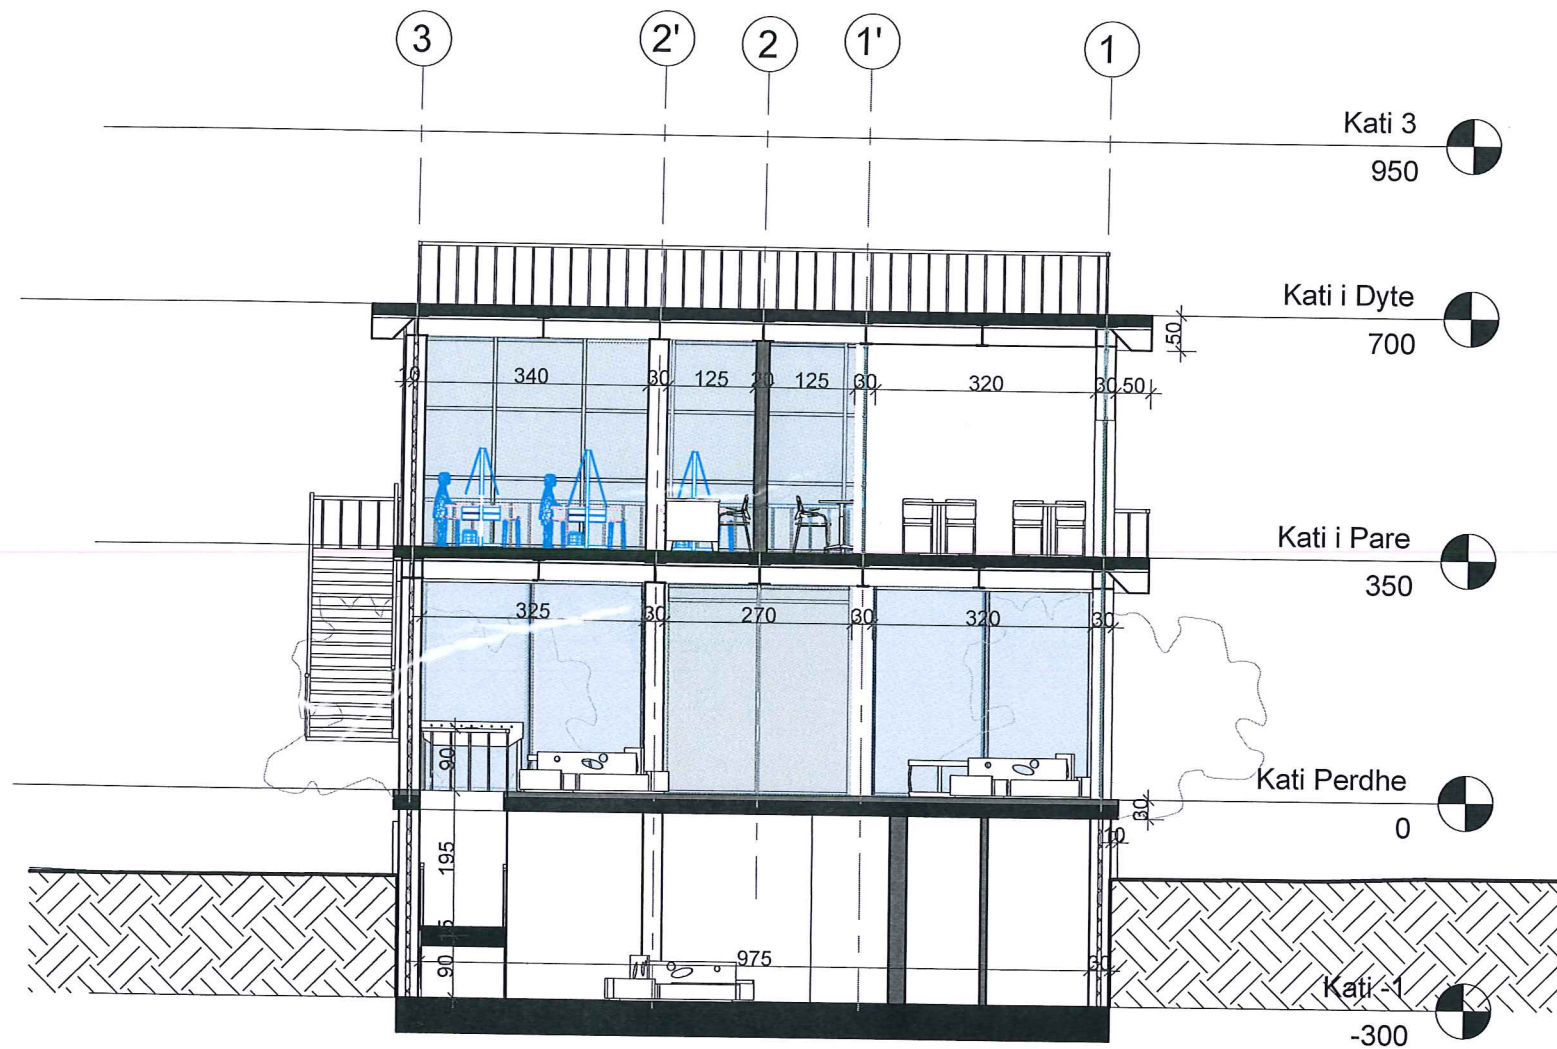

ZHVILLUESI

OBJEKTI

"Qendra Rinore" BERAT

SHENIME TEKNIKE:

PROJEKTI ARKITEKTONIK
METRO DESIGN shpk

(Nr. lic. N.6729/1)
Rruga "Sotir Kolea"

PROJEKTI ARKITEKTONIK
Ark. Fatlinda Struga (Licence Nr. A.0737/1)

PROJEKTI KONSTRUKTIV
ing. ELVIS SARAÇI (Licence Nr. K.2094/1)

PROJEKTI MEKANIK
ing. Alfred Lako (Licence Nr. K.1396/2)

PROJEKTI I IMPJANTIT ELEKTRIK
Ing. Nikolla Nika (Licence Nr. E.1198)

PROJEKTI I KUNDER ZJARRIT
ing. Alfred Lako (Licence Nr. K.1396/2)

PRERJE
3-3

Shkalla 1:75 A2

Nr. i fletes

012





ZHVILLUESI

OBJEKTI

"Qendra Rinore" BERAT

SHENIME TEKNIKE:

PROJEKTI ARKITEKTONIK
METRO DESIGN shpk

(Nr. lic. N.6729/1)
Rruga "Sotir Kolea"

PROJEKTI ARKITEKTONIK
Ark. Fatlinda Struga (Licence Nr. A.0737/1)

PROJEKTI KONSTRUKTIV
ing. ELVIS SARAÇI (Licence Nr. K.2094/1)

PROJEKTI MEKANIK
ing. Alfred Lako (Licence Nr. K.1396/2)

PROJEKTI I IMPJANTIT ELEKTRIK
Ing. Nikolla Nika (Licence Nr. E.1198)

PROJEKTI I KUNDER ZJARRIT
ing. Alfred Lako (Licence Nr. K.1396/2)

RENDERA


Shkalla
1:75

A2

Nr. i fletes

013



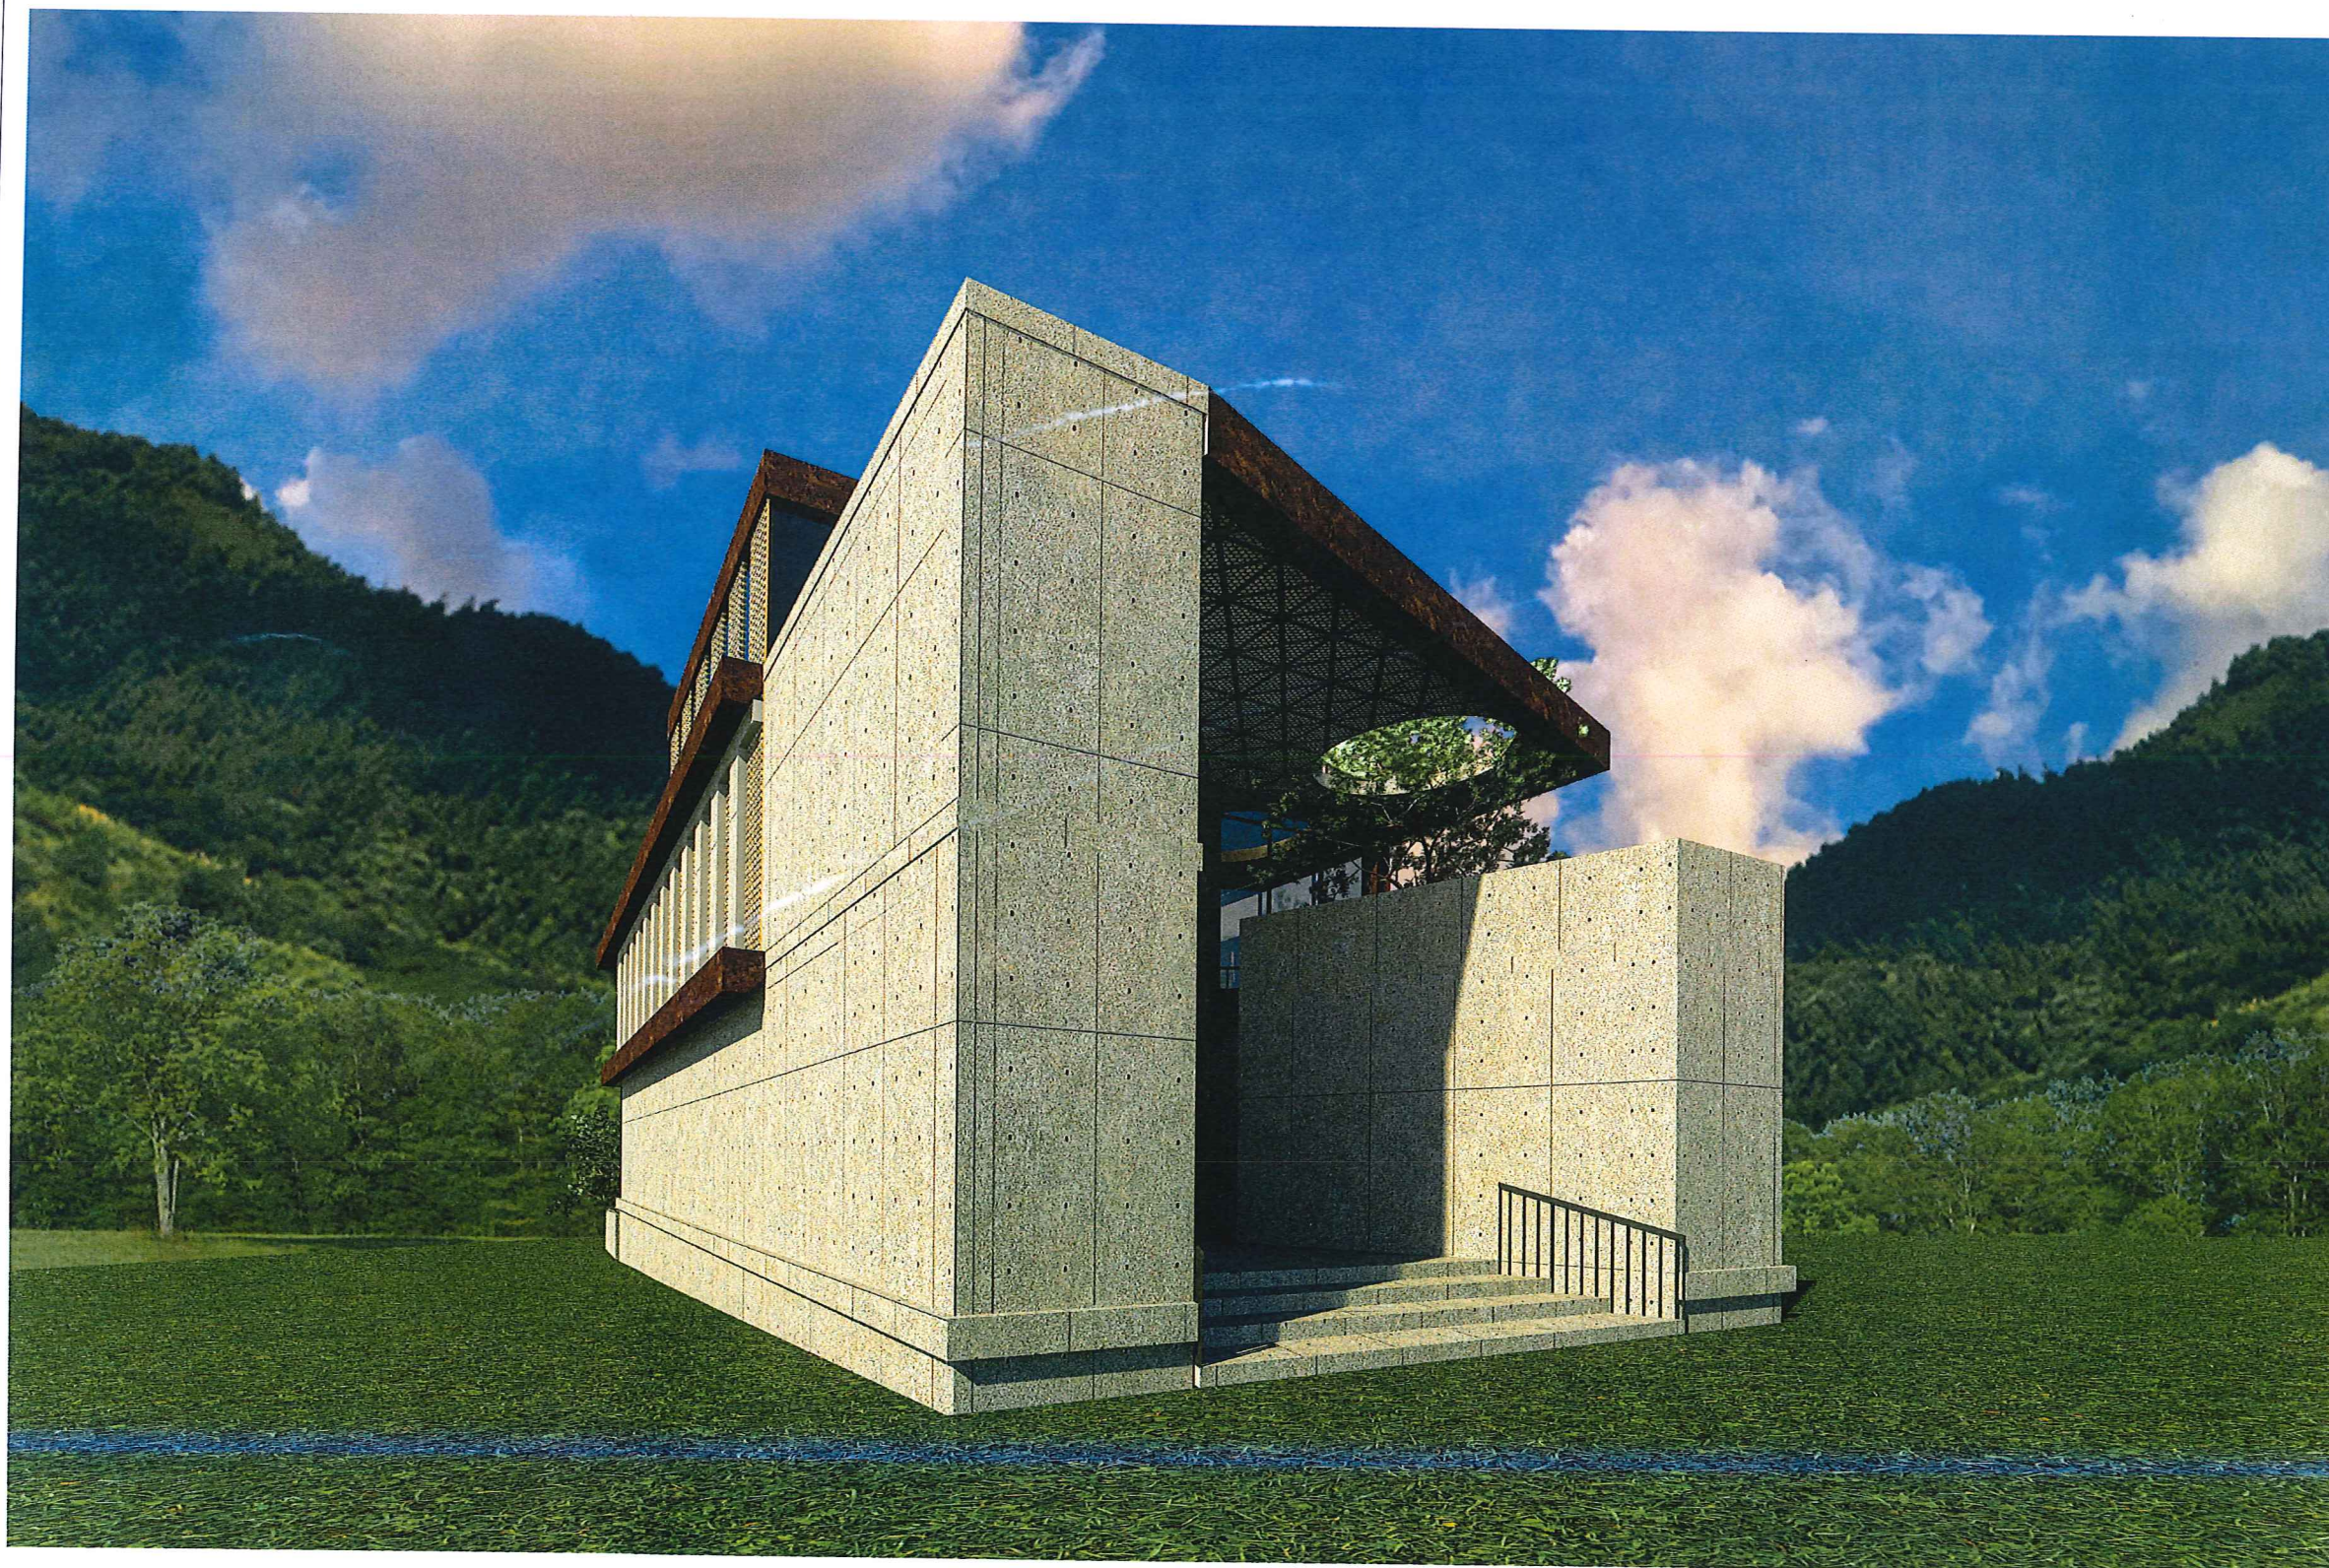

ZHVILLUESI

OBJEKTI

"Qendra Rinore" BERAT

SHENIME TEKNIKE:

PROJEKTI ARKITEKTONIK
METRO DESIGN shpk

(Nr. lic. N.6729/1)
Rruga "Sotir Kolea"

PROJEKTI ARKITEKTONIK
Ark. Fatlinda Struga (Licence Nr. A.0737/1)

PROJEKTI KONSTRUKTIV
ing. ELVIS SARAÇI (Licence Nr. K.2094/1)

PROJEKTI MEKANIK
ing. Alfred Lako (Licence Nr. K.1396/2)

PROJEKTI I IMPJANTIT ELEKTRIK
Ing. Nikolla Nika (Licence Nr. E.1198)

PROJEKTI I KUNDER ZJARRIT
ing. Alfred Lako (Licence Nr. K.1396/2)

RENDERA

Shkalla
1:75

A2

Nr. i fletes

014





ZHVILLUESI

OBJEKTI

"Qendra Rinore" BERAT

SHENIME TEKNIKE:

PROJEKTI ARKITEKTONIK
METRO DESIGN shpk

(Nr. lic. N.6729/1)
Rruga "Sotir Kolea"

PROJEKTI ARKITEKTONIK
Ark. Fatlinda Struga (Licence Nr. A.0737/1)

PROJEKTI KONSTRUKTIV
ing. ELVIS SARAÇI (Licence Nr. K.2094/1)

PROJEKTI MEKANIK
ing. Alfred Lako (Licence Nr. K.1396/2)

PROJEKTI I IMPJANTIT ELEKTRIK
Ing. Nikolla Nika (Licence Nr. E.1198)

PROJEKTI I KUNDER ZJARRIT
ing. Alfred Lako (Licence Nr. K.1396/2)

RENDERA

Shkalla
1:75

A2

Nr. i fletes

015

